



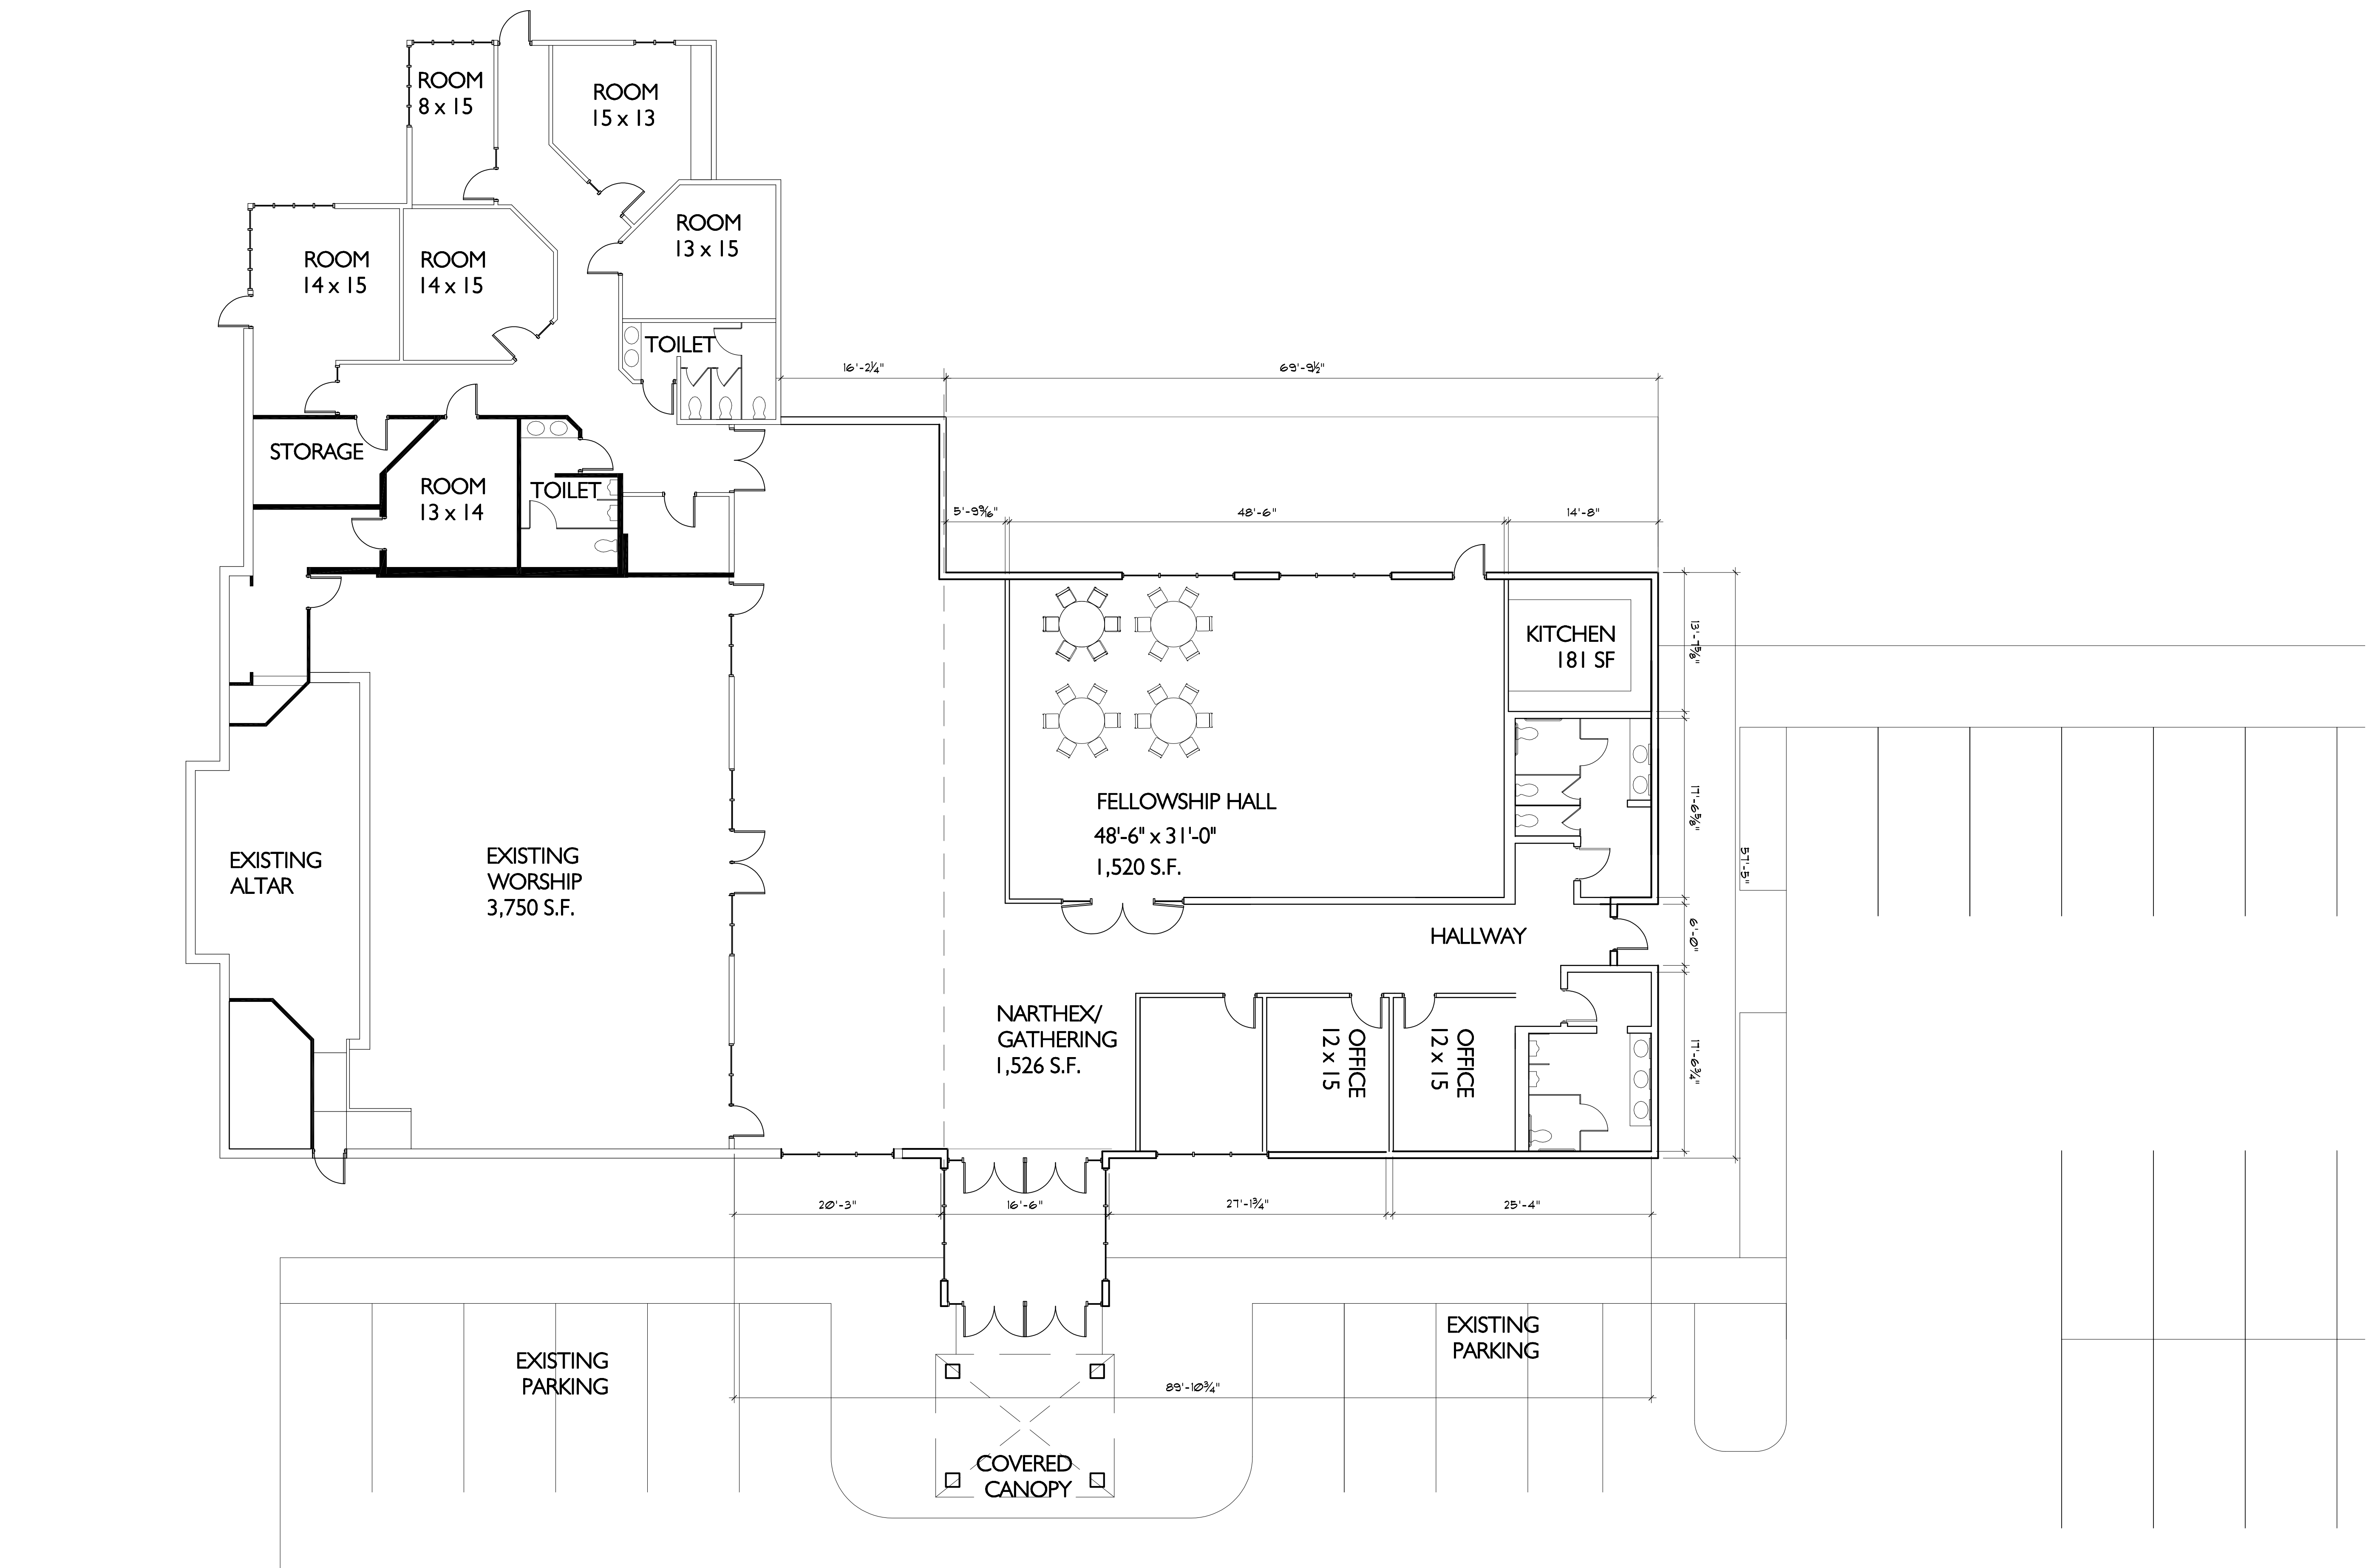

Shepherd of the Hills
 Proposed Addition
 September 24, 2020

FLOOR PLAN

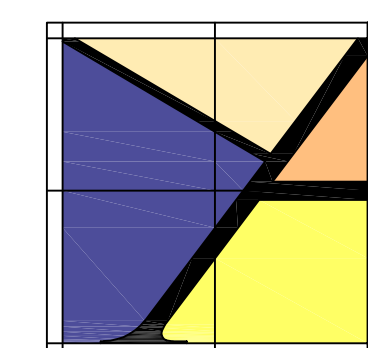

MAYOTTEgroup
 ARCHITECTS
 t. 517-323-0577
 www.mayottearchitects.com